

Saccoccio &  
Associates, Inc.

1085 Park Avenue  
Cranston, Rhode Island  
02910

tel 401.942.7970  
fax 401.942.7975

Consultant

## HAMPDEN FIRE STATION



19 NORTH ROAD  
HAMPDEN, MA  
01036

Revision Schedule	
Revision Number	Revision Date

## SHEET TITLE SITE PLAN

COPYRIGHT 2024  
THIS DRAWING IS THE PROPERTY OF SACCOCIO AND ASSOCIATES  
ARCHITECTS. ANY USE OR REPRODUCTION WITHOUT THE EXPRESSED  
WRITTEN CONSENT FROM THE ARCHITECT IS PROHIBITED.


DRAWN BY: Author JOB NUMBER: 24048

CHECKED BY: Checker DATE: 04.14.2025

C1.1

NOT FOR CONSTRUCTION

SHEET: OF:

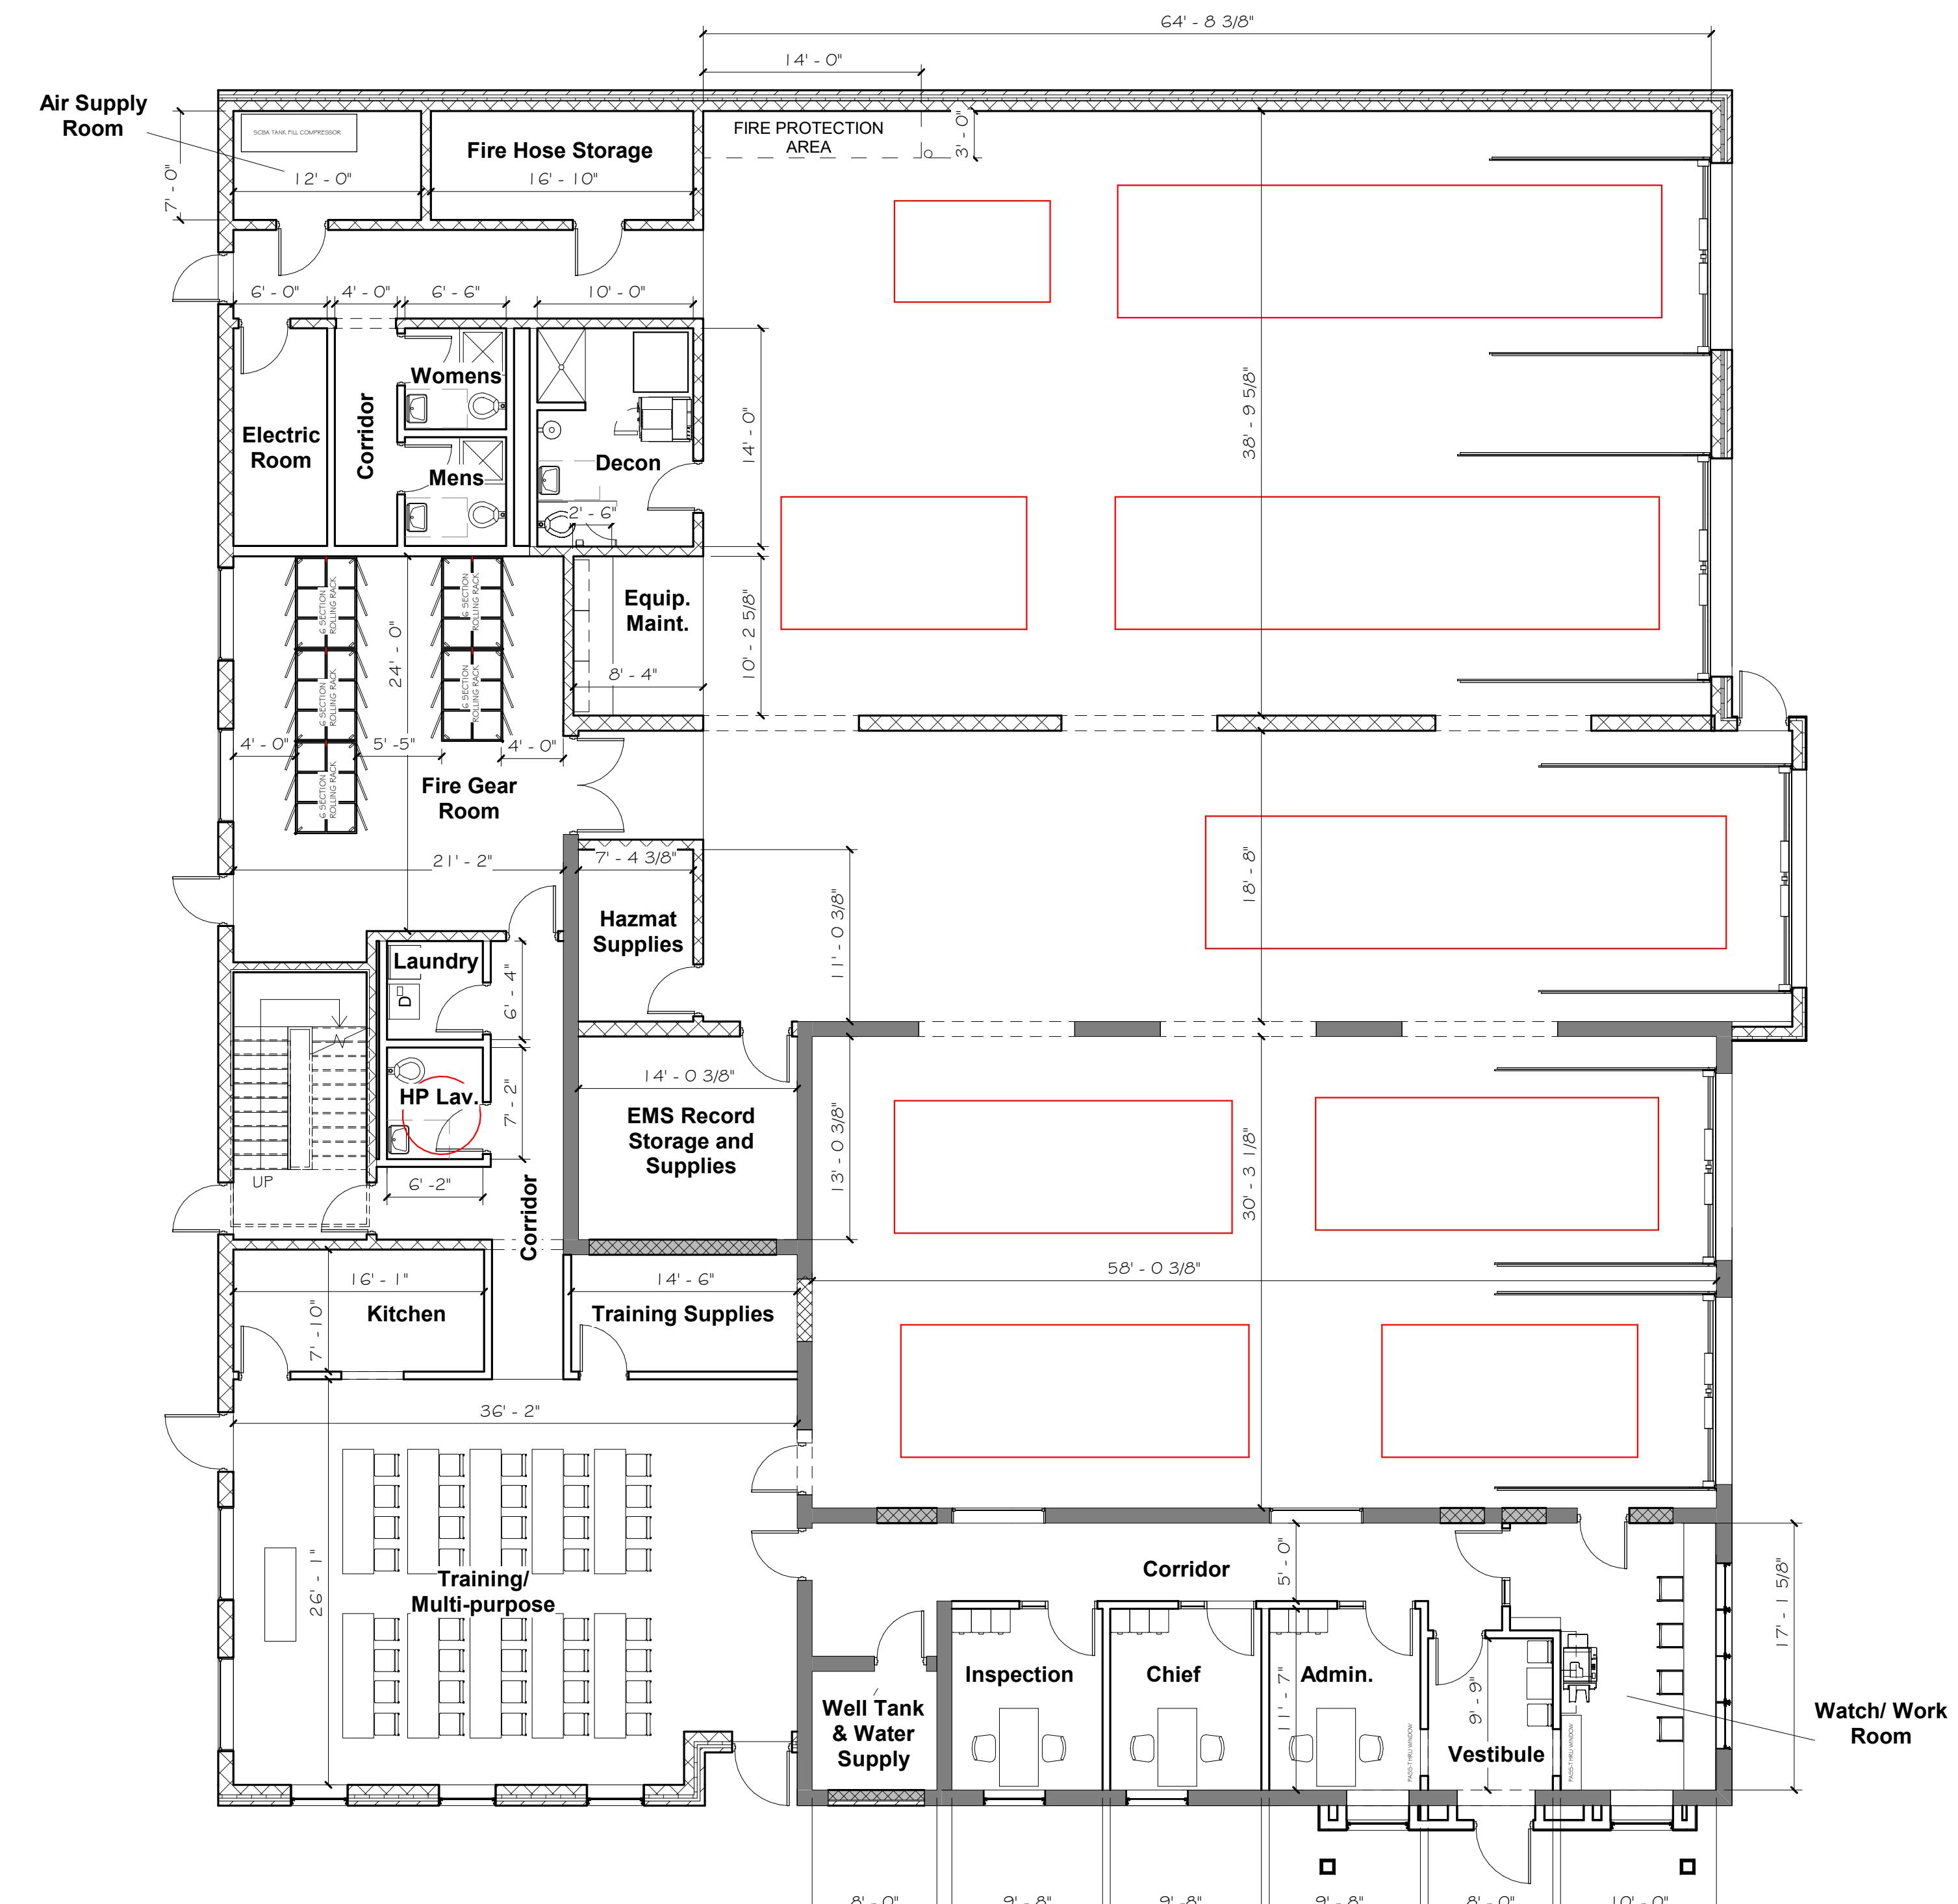

Saccoccio &  
Associates, Inc.

1085 Park Avenue  
Cranston, Rhode Island  
tel 401.942.7970  
fax 401.942.7975

Consultant

## HAMPDEN FIRE STATION



19 NORTH ROAD  
HAMPDEN, MA  
01036

### Revision Schedule

Revision Number	Revision Date

## SHEET TITLE 1st FLOOR PLAN

COPYRIGHT 2024  
THIS DRAWING IS THE PROPERTY OF SACCOCIO AND ASSOCIATES  
ARCHITECTS. ANY USE OR REPRODUCTION WITHOUT THE EXPRESSED  
WRITTEN CONSENT FROM THE ARCHITECT IS PROHIBITED.


DRAWN BY: JA JOB NUMBER: 24048

CHECKED BY: Checker DATE: 04.14.2025

A1.1

NOT FOR CONSTRUCTION

SHEET: OF:

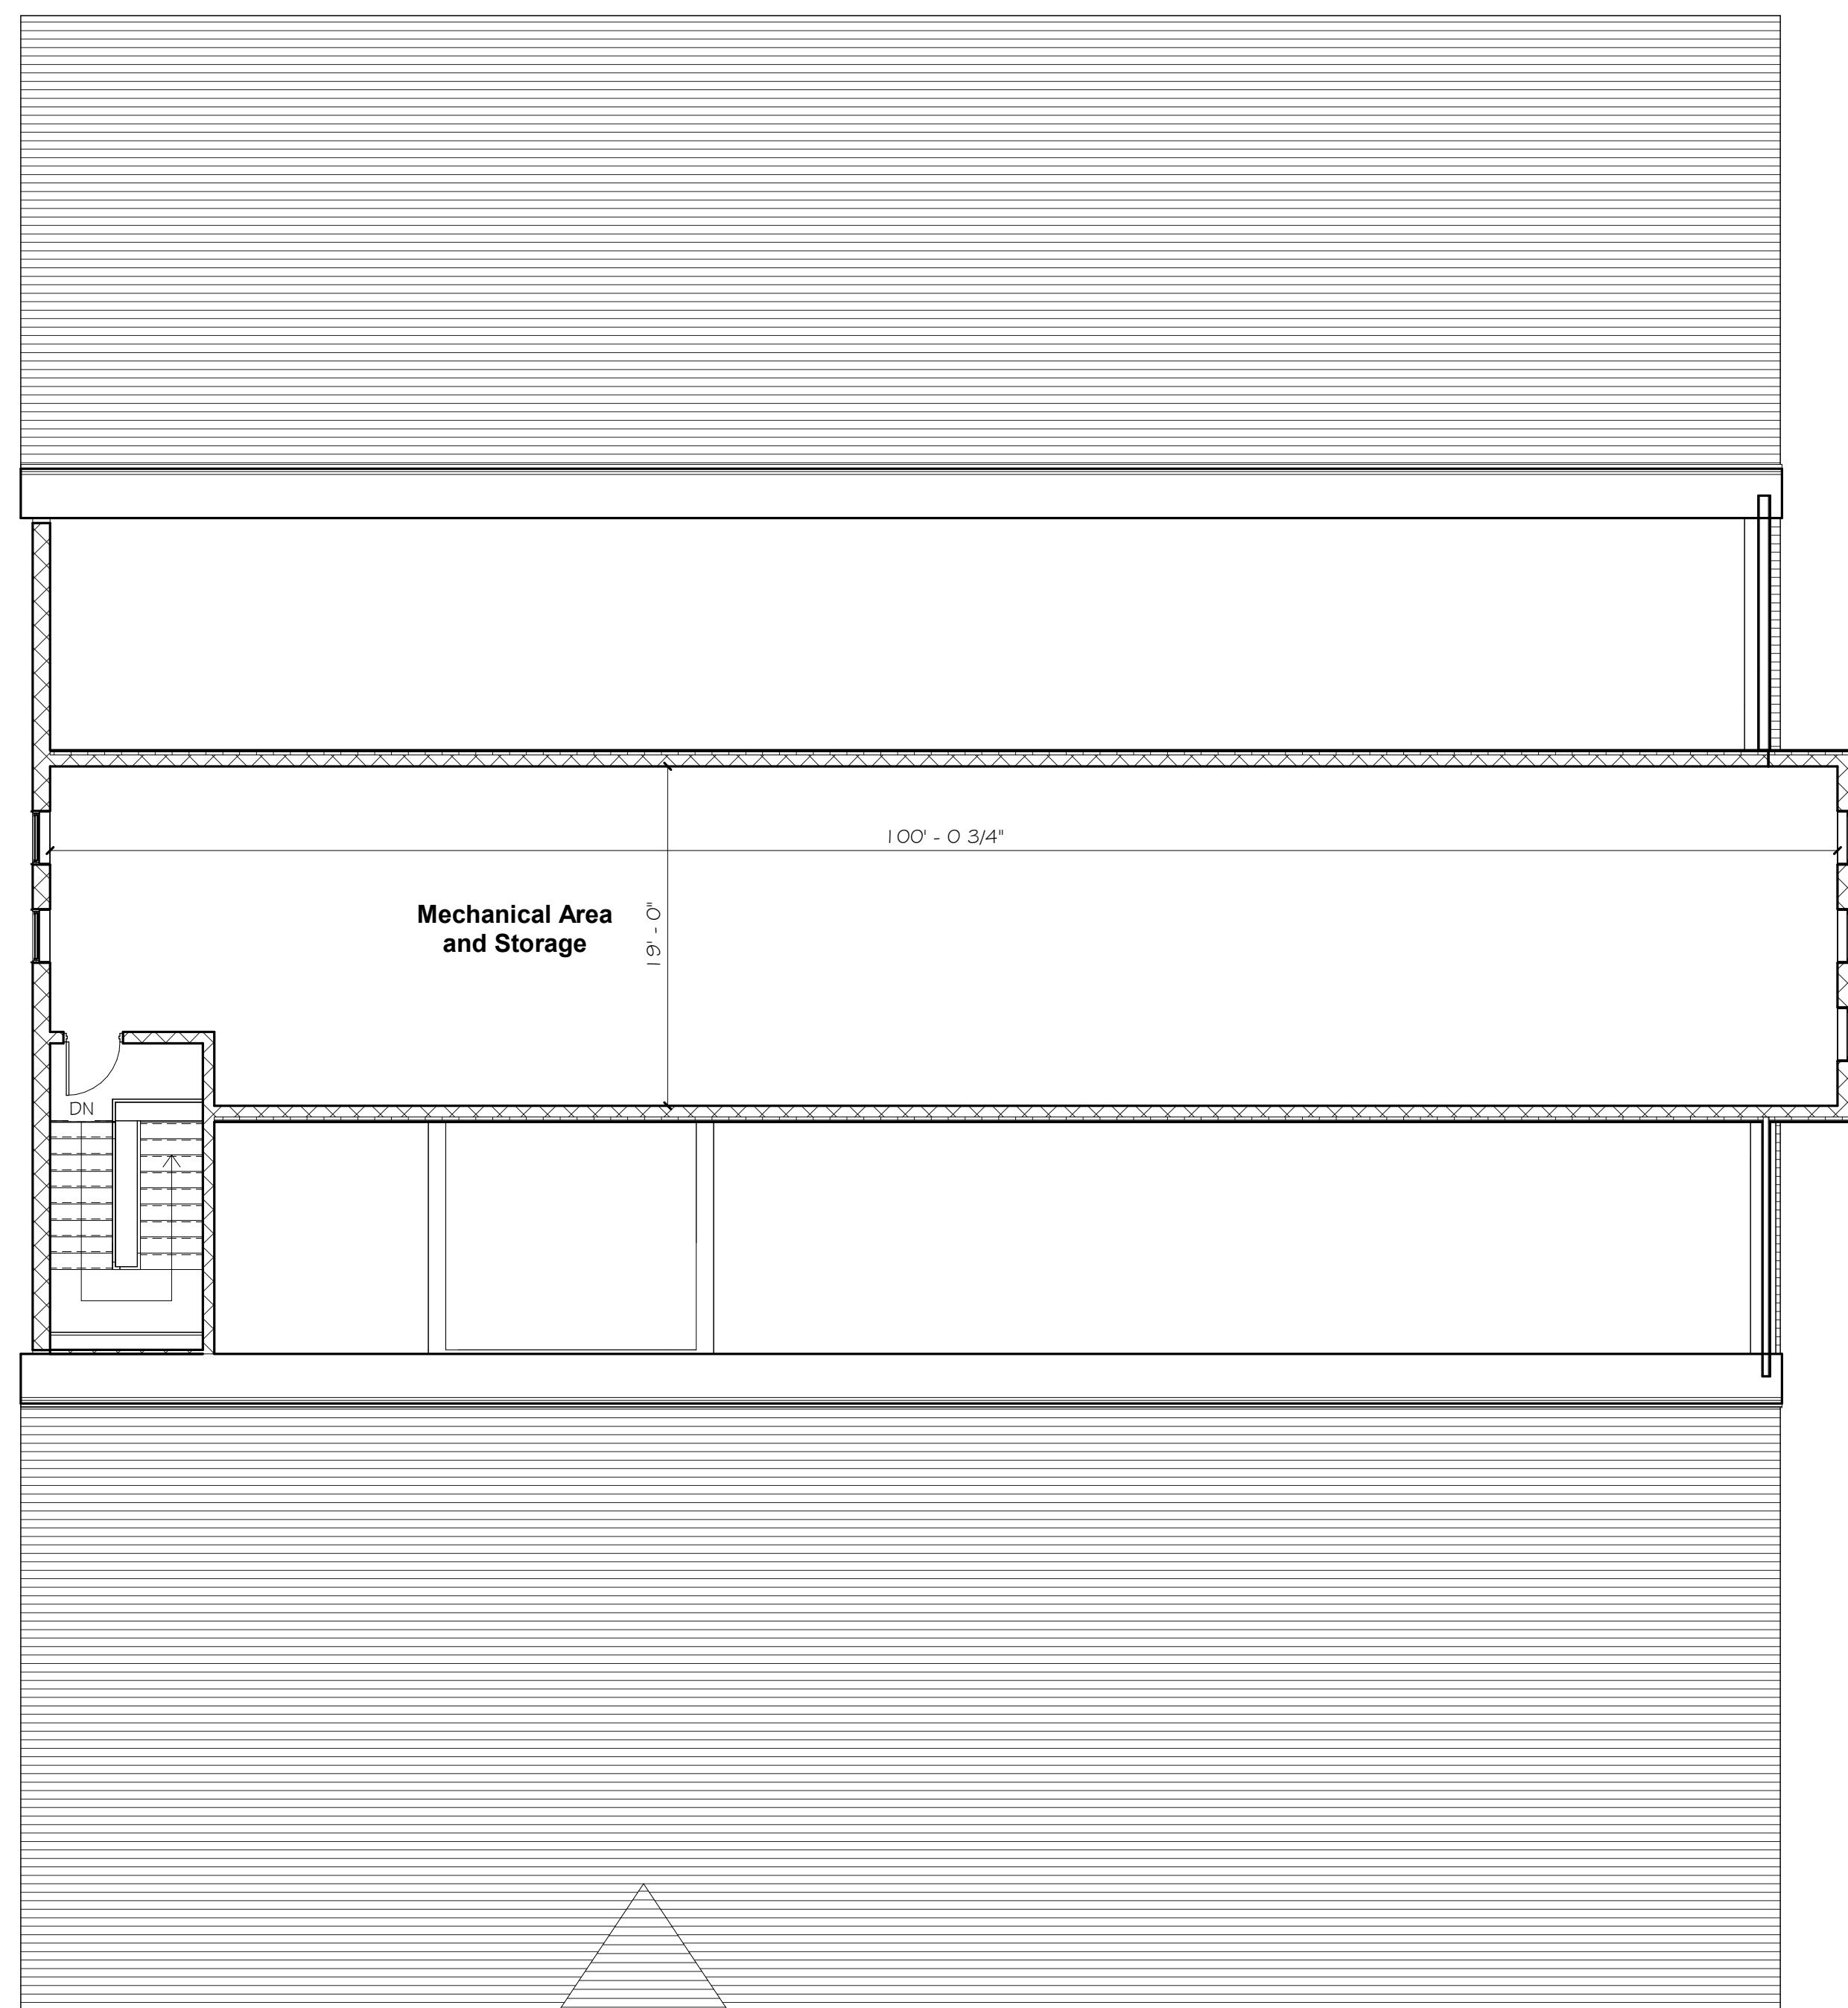

NEW - 2nd FLOOR PLAN



ARCHITECTS

Saccoccio &  
Associates, Inc.

1085 Park Avenue  
Cranston, Rhode Island  
02910

tel 401.942.7970  
fax 401.942.7975

Consultant

## HAMPDEN FIRE STATION

19 NORTH ROAD  
HAMPDEN, MA  
01036

Revision Schedule	
Revision Number	Revision Date

## SHEET TITLE 2nd FLOOR PLAN

COPYRIGHT 2024  
THIS DRAWING IS THE PROPERTY OF SACCOCIO AND ASSOCIATES  
ARCHITECTS. ANY USE OR REPRODUCTION WITHOUT THE EXPRESSED  
WRITTEN CONSENT FROM THE ARCHITECT IS PROHIBITED.


DRAWN BY: Author JOB NUMBER: 24048

CHECKED BY: Checker DATE: 04.14.2025

A1.2

NOT FOR CONSTRUCTION

SHEET: OF:

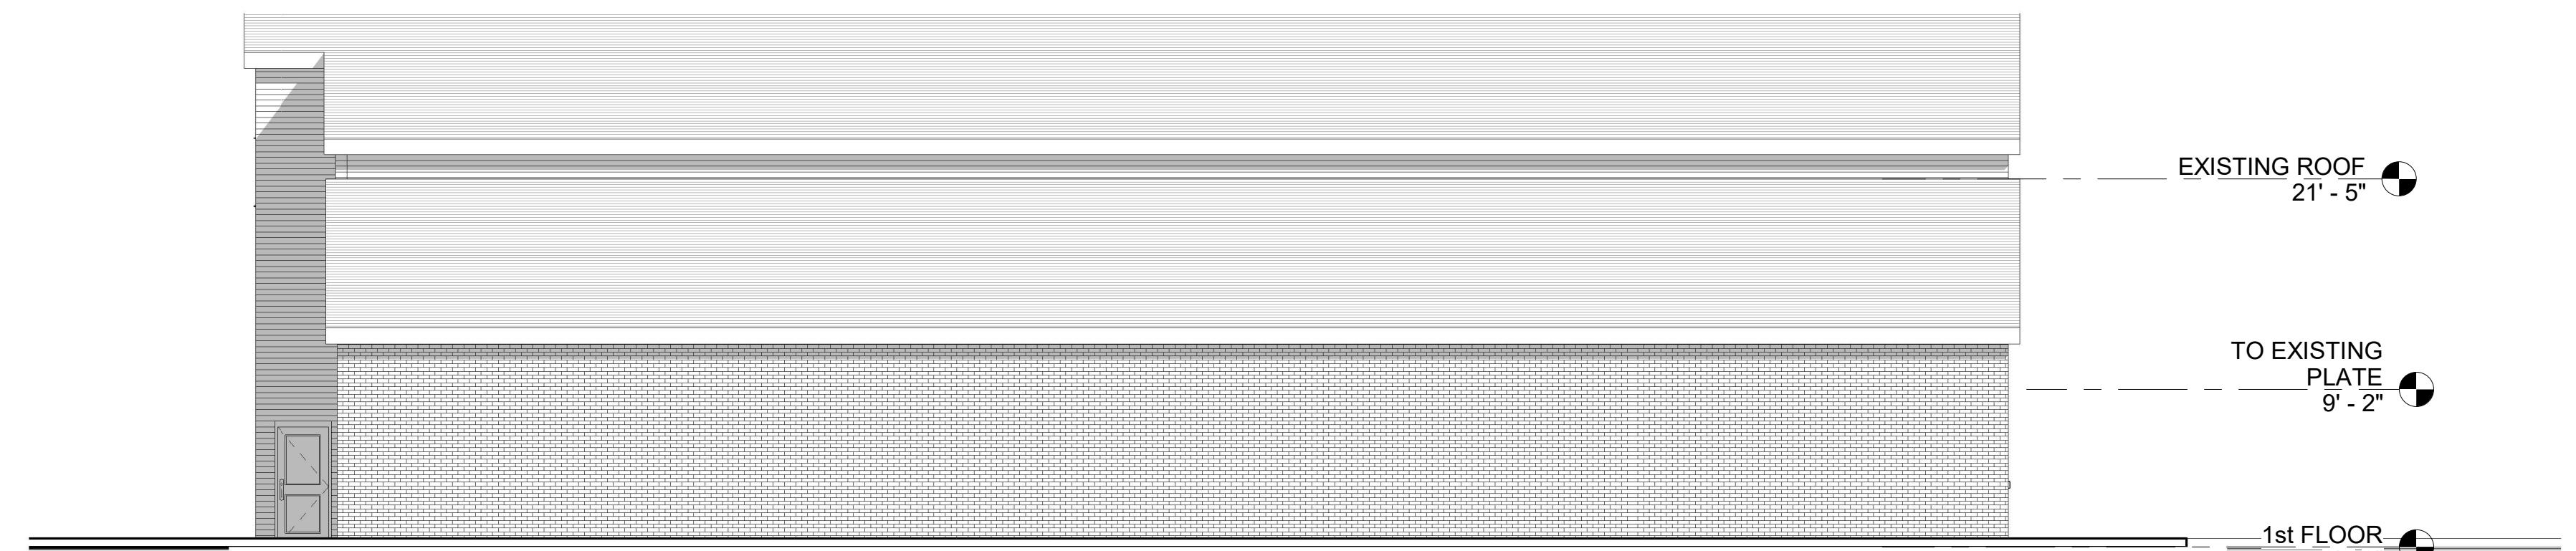


NORTH (RIGHT) ELEVATION



EAST (FRONT) ELEVATION



SOUTH (LEFT) ELEVATION

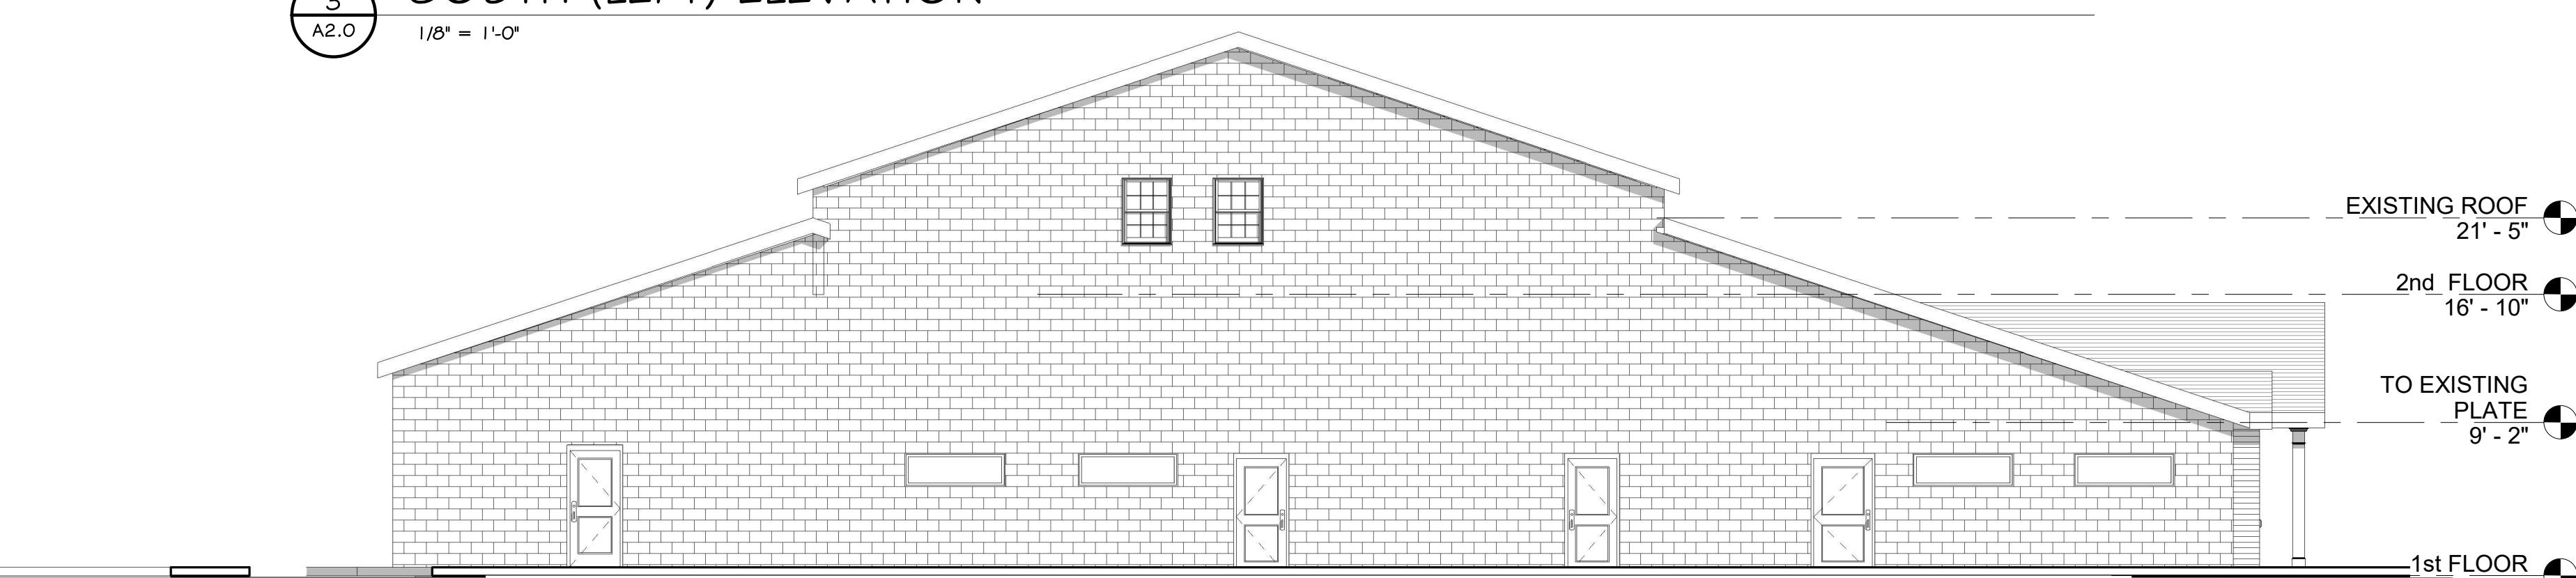

WEST (REAR) ELEVATION

### EXTERIOR ELEVATION NOTES

1. SEE ELEVATIONS AND STRUCTURAL DRAWINGS FOR LOCATIONS OF EXPANSION AND CONTROL JOINTS. CONTRACTOR SHALL PROVIDED ADDITIONAL INTERIOR CONTROL JOINTS AS REQUIRED TO COMPLY WITH MAXIMUM SPACING REQUIREMENTS IN SPECIFICATIONS AND NATIONAL MASONRY INSTITUTE.
2. PROVIDE PLINTH BLOCKS BEHIND ALL EXTERIOR LIGHTING, VENTS, LOUVERS, PIPES AND OTHER PENETRATIONS THROUGH THE EXTERIOR WALLS. SEE TYPICAL PLINTH BLOCK DETAILS.
3. FIRST FLOOR REFERENCE ELEVATION X - X' = SURVEY ELEVATION X.X.
4. REFER TO OTHER SHEETS FOR WINDOW AND DOOR SCHEDULES AND DETAILS.
5. REFER TO REFLECTED CEILING PLANS FOR EXTERIOR SOFFIT INFORMATION.
6. PROVIDE A CONTROL JOINT AT ALL MASONRY REENTRANT CORNERS.
7. COORDINATE FINAL LOCATIONS OF EXTERIOR HVAC UNITS, LOUVERS AND VENTS WITH ARCHITECT PRIOR TO ROUGH-IN INSTALLATION.
8. SPACING AT ALL EXTERIOR VERTICAL MULLIONS SHALL BE DIVIDED EQUALLY, UNLESS OTHERWISE NOTED.
9. EXACT LOCATIONS OF OPENINGS MUST BE COORDINATED IN THE FIELD.



ARCHITECTS

Saccoccio & Associates, Inc.

1085 Park Avenue  
Cranston, Rhode Island  
02910

tel 401.942.7970  
fax 401.942.7975

Consultant

### HAMPDEN FIRE STATION



19 NORTH ROAD  
HAMPDEN, MA  
01036

#### Revision Schedule

Revision Number	Revision Date

### SHEET TITLE EXTERIOR ELEVATIONS

COPYRIGHT 2024  
THIS DRAWING IS THE PROPERTY OF SACCOCIO AND ASSOCIATES  
ARCHITECTS. ANY USE OR REPRODUCTION WITHOUT THE EXPRESSED  
WRITTEN CONSENT FROM THE ARCHITECT IS PROHIBITED.


DRAWN BY: Author JOB NUMBER: 24048

CHECKED BY: Checker DATE: 04.14.2025

A2.0

NOT FOR CONSTRUCTION

SHEET: OF:

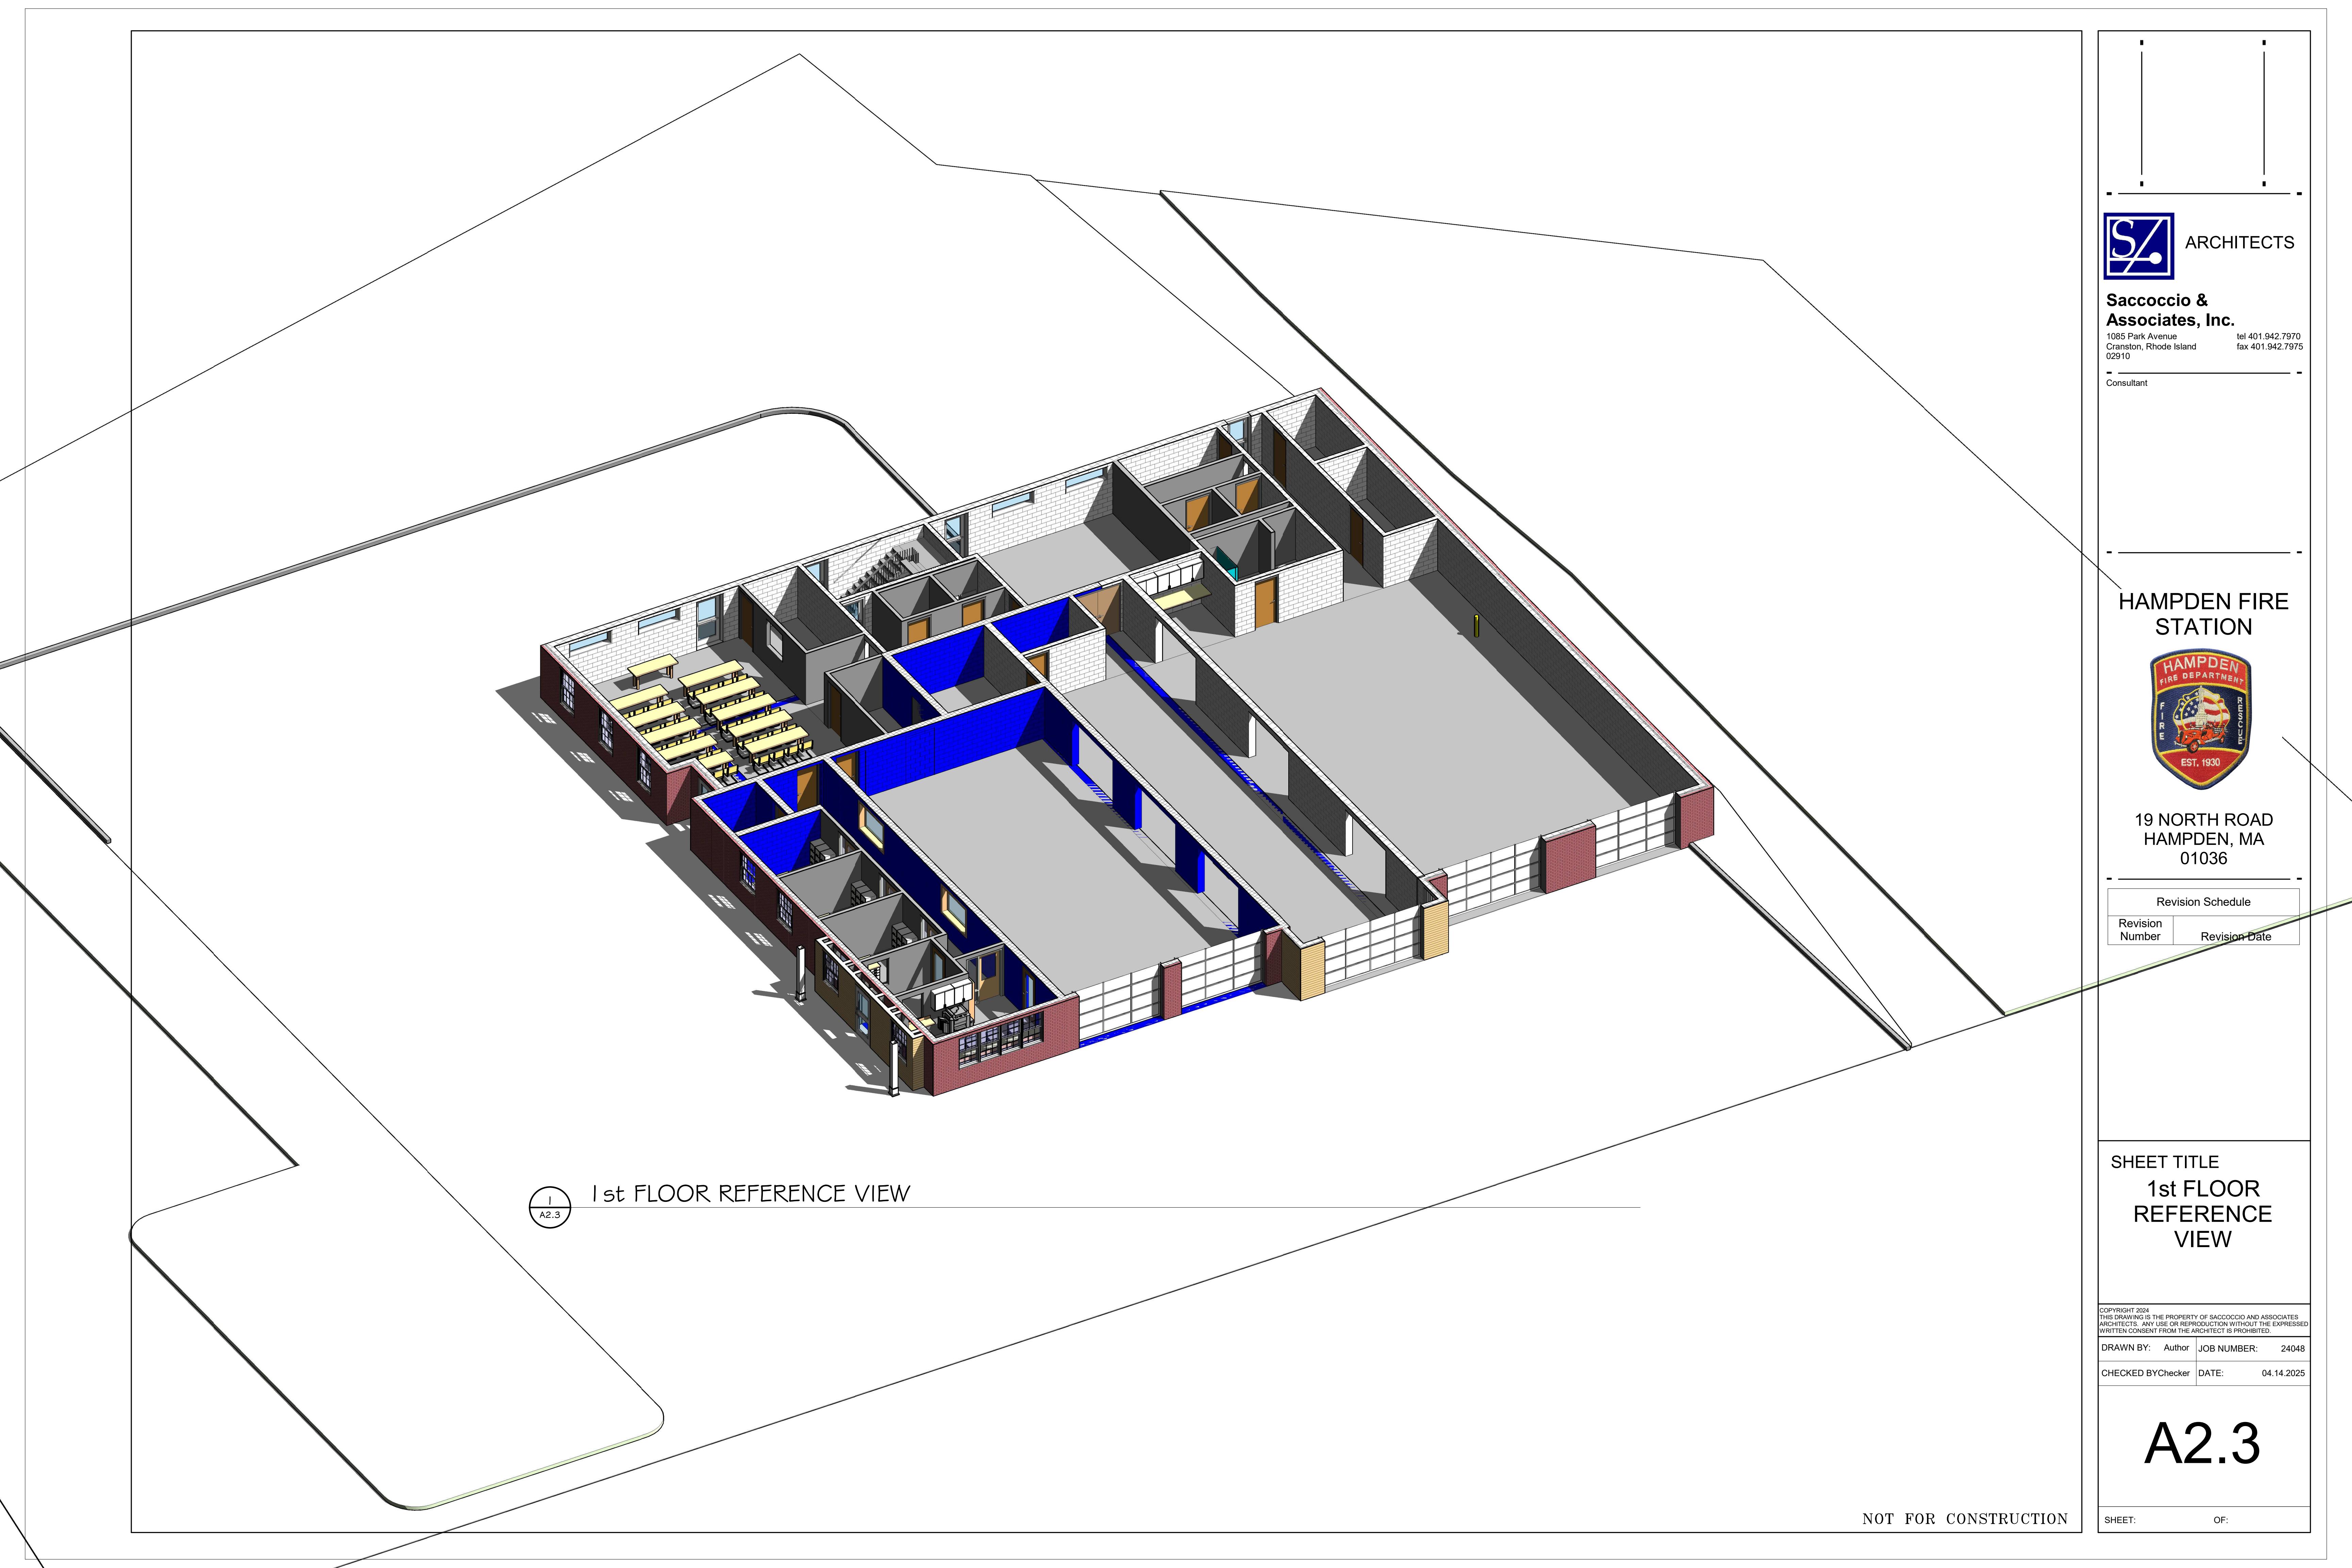



ARCHITECTS

Saccoccio &  
Associates, Inc.

1085 Park Avenue  
Cranston, Rhode Island  
02910

tel 401.942.7970  
fax 401.942.7975

Consultant

HAMPDEN FIRE  
STATION



19 NORTH ROAD  
HAMPDEN, MA  
01036

Revision Schedule	
Revision Number	Revision Date

SHEET TITLE  
2nd FLOOR  
REFERENCE  
VIEW

COPYRIGHT 2024  
THIS DRAWING IS THE PROPERTY OF SACCOCIO AND ASSOCIATES  
ARCHITECTS. ANY USE OR REPRODUCTION WITHOUT THE EXPRESSED  
WRITTEN CONSENT FROM THE ARCHITECT IS PROHIBITED.


DRAWN BY: Author: JOB NUMBER: 24048

CHECKED BY: Checker: DATE: 04.14.2025

A2.4

NOT FOR CONSTRUCTION

SHEET: OF:

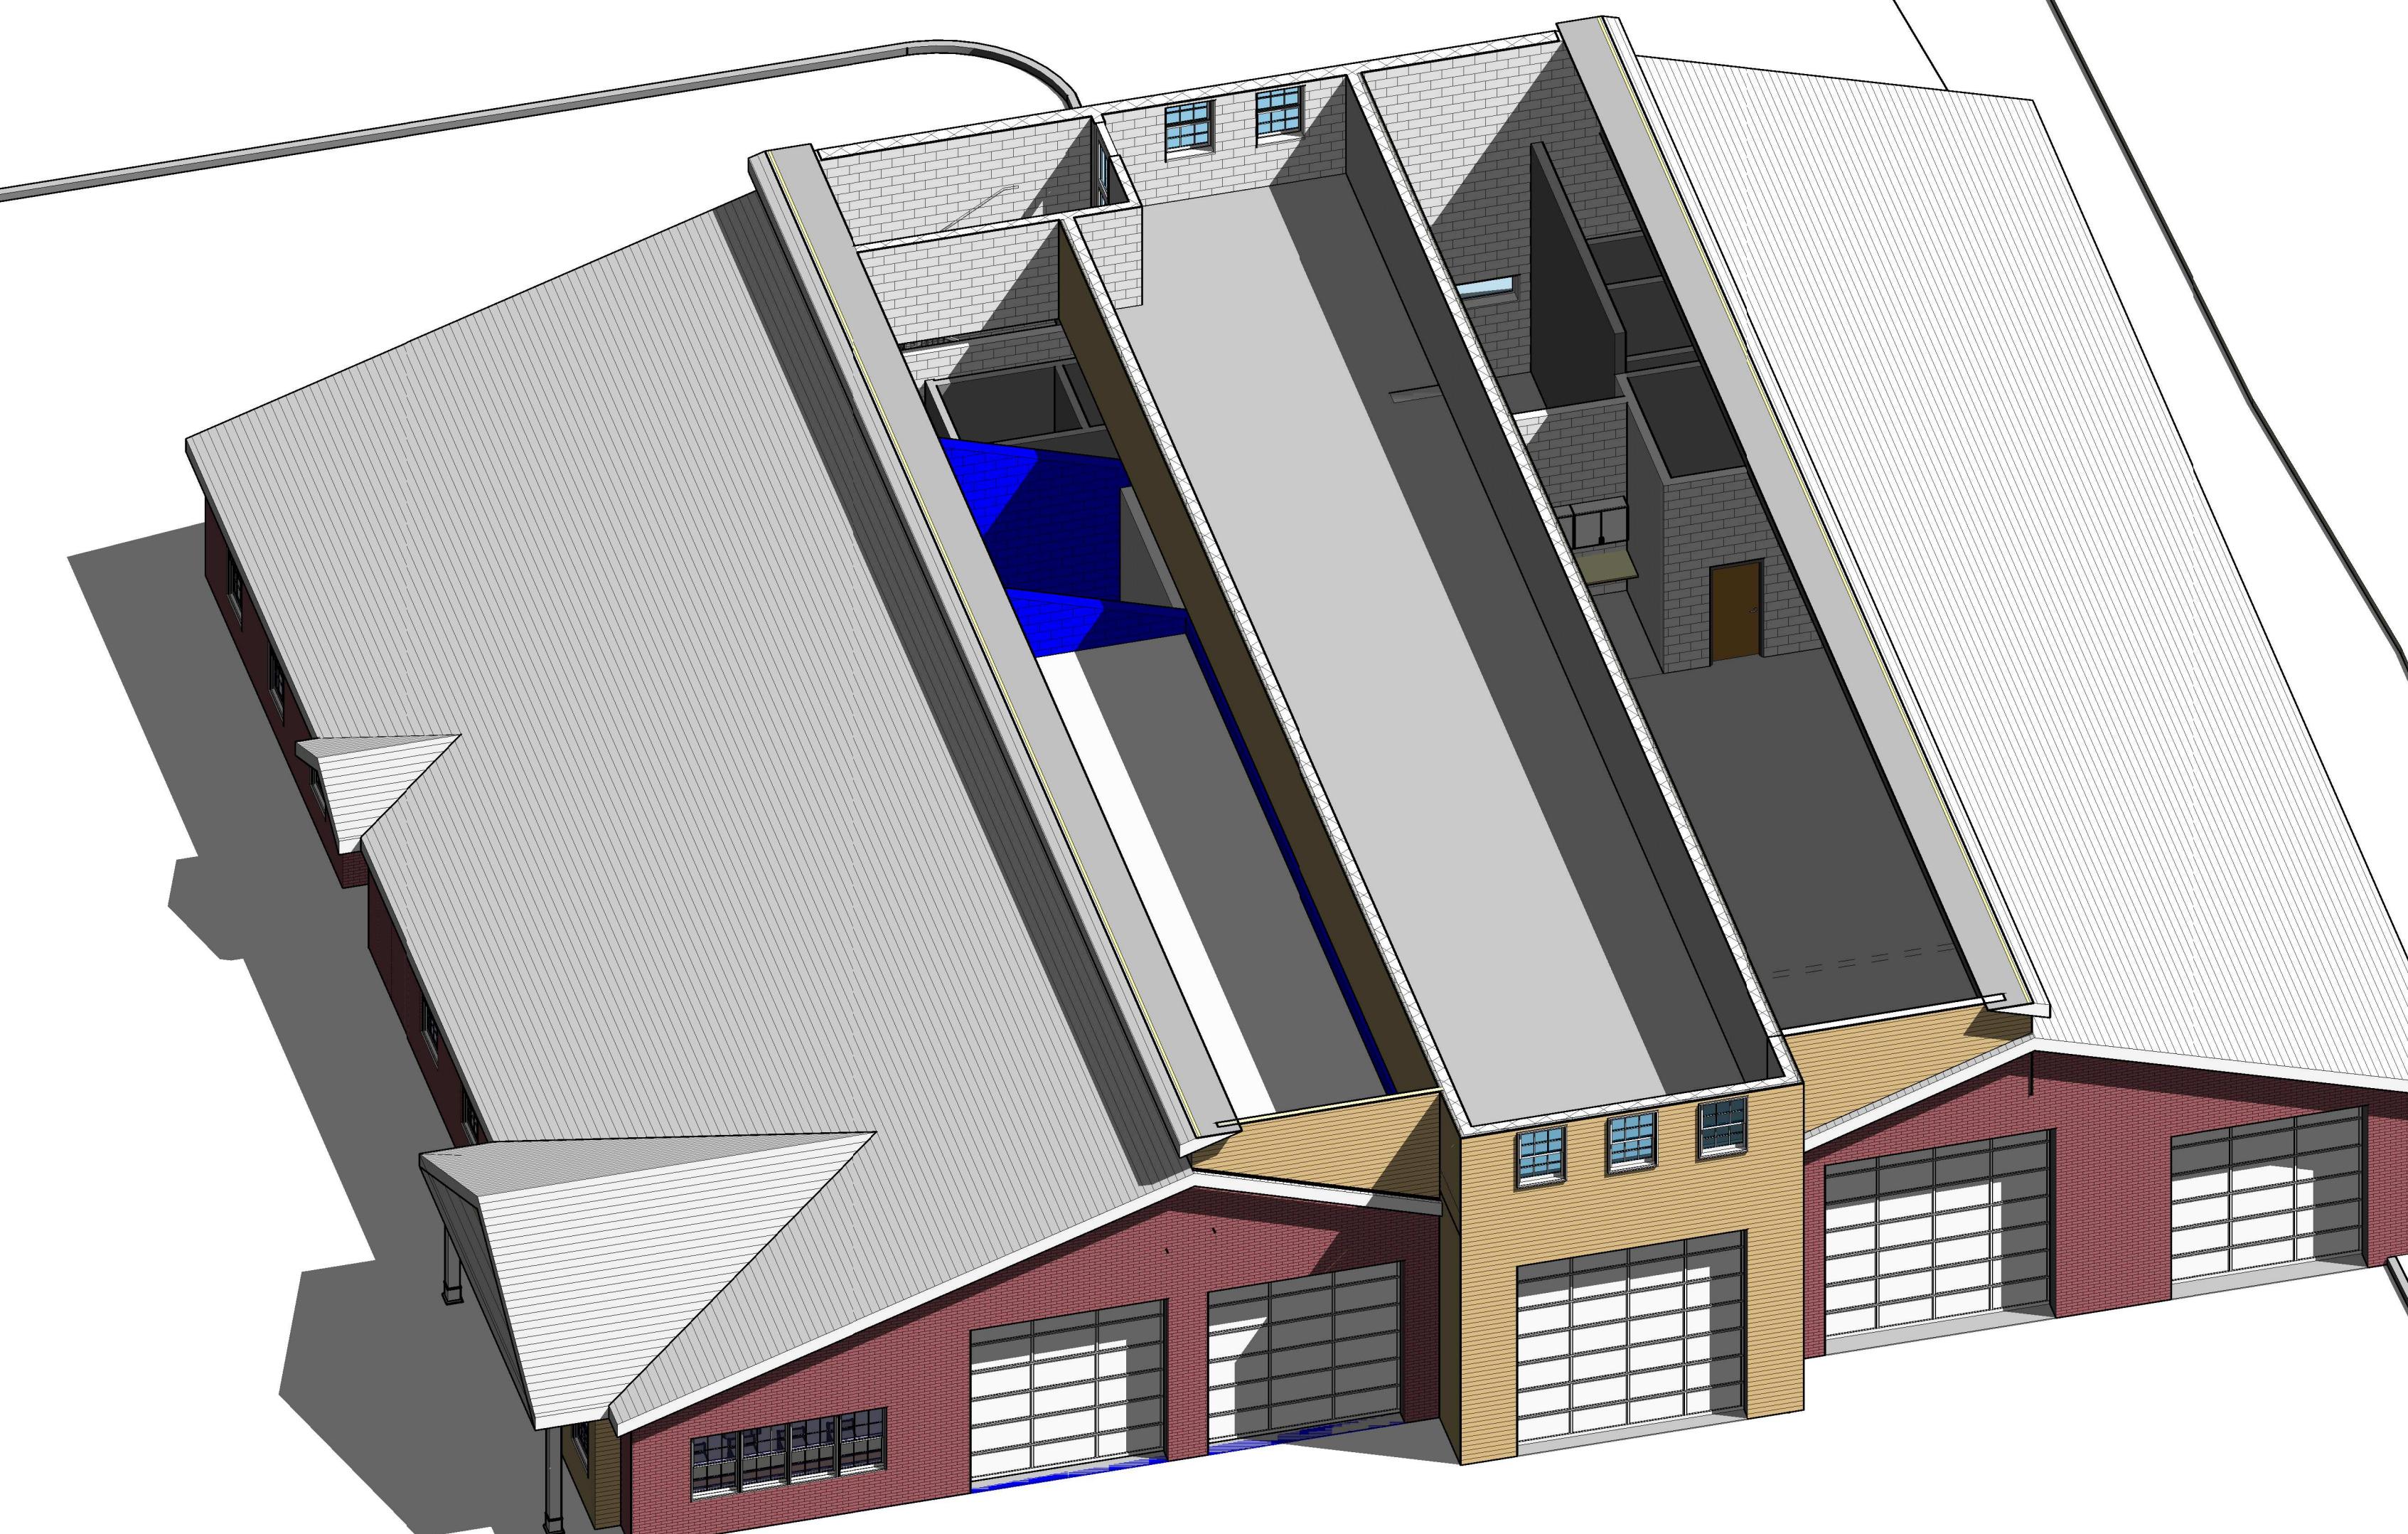

2nd FLOOR REFERENCE VIEW  
A2.4

