
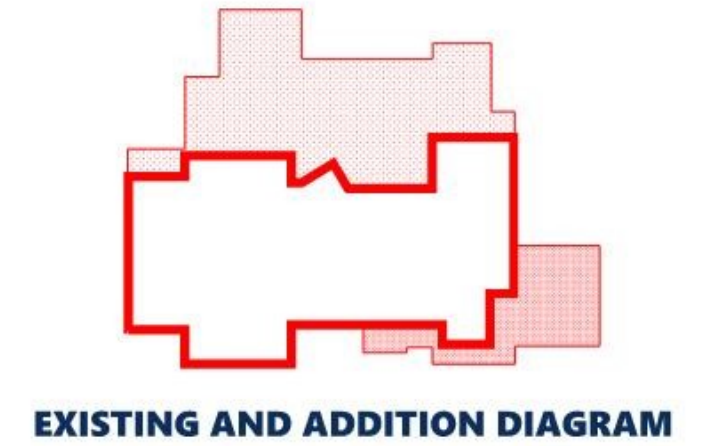


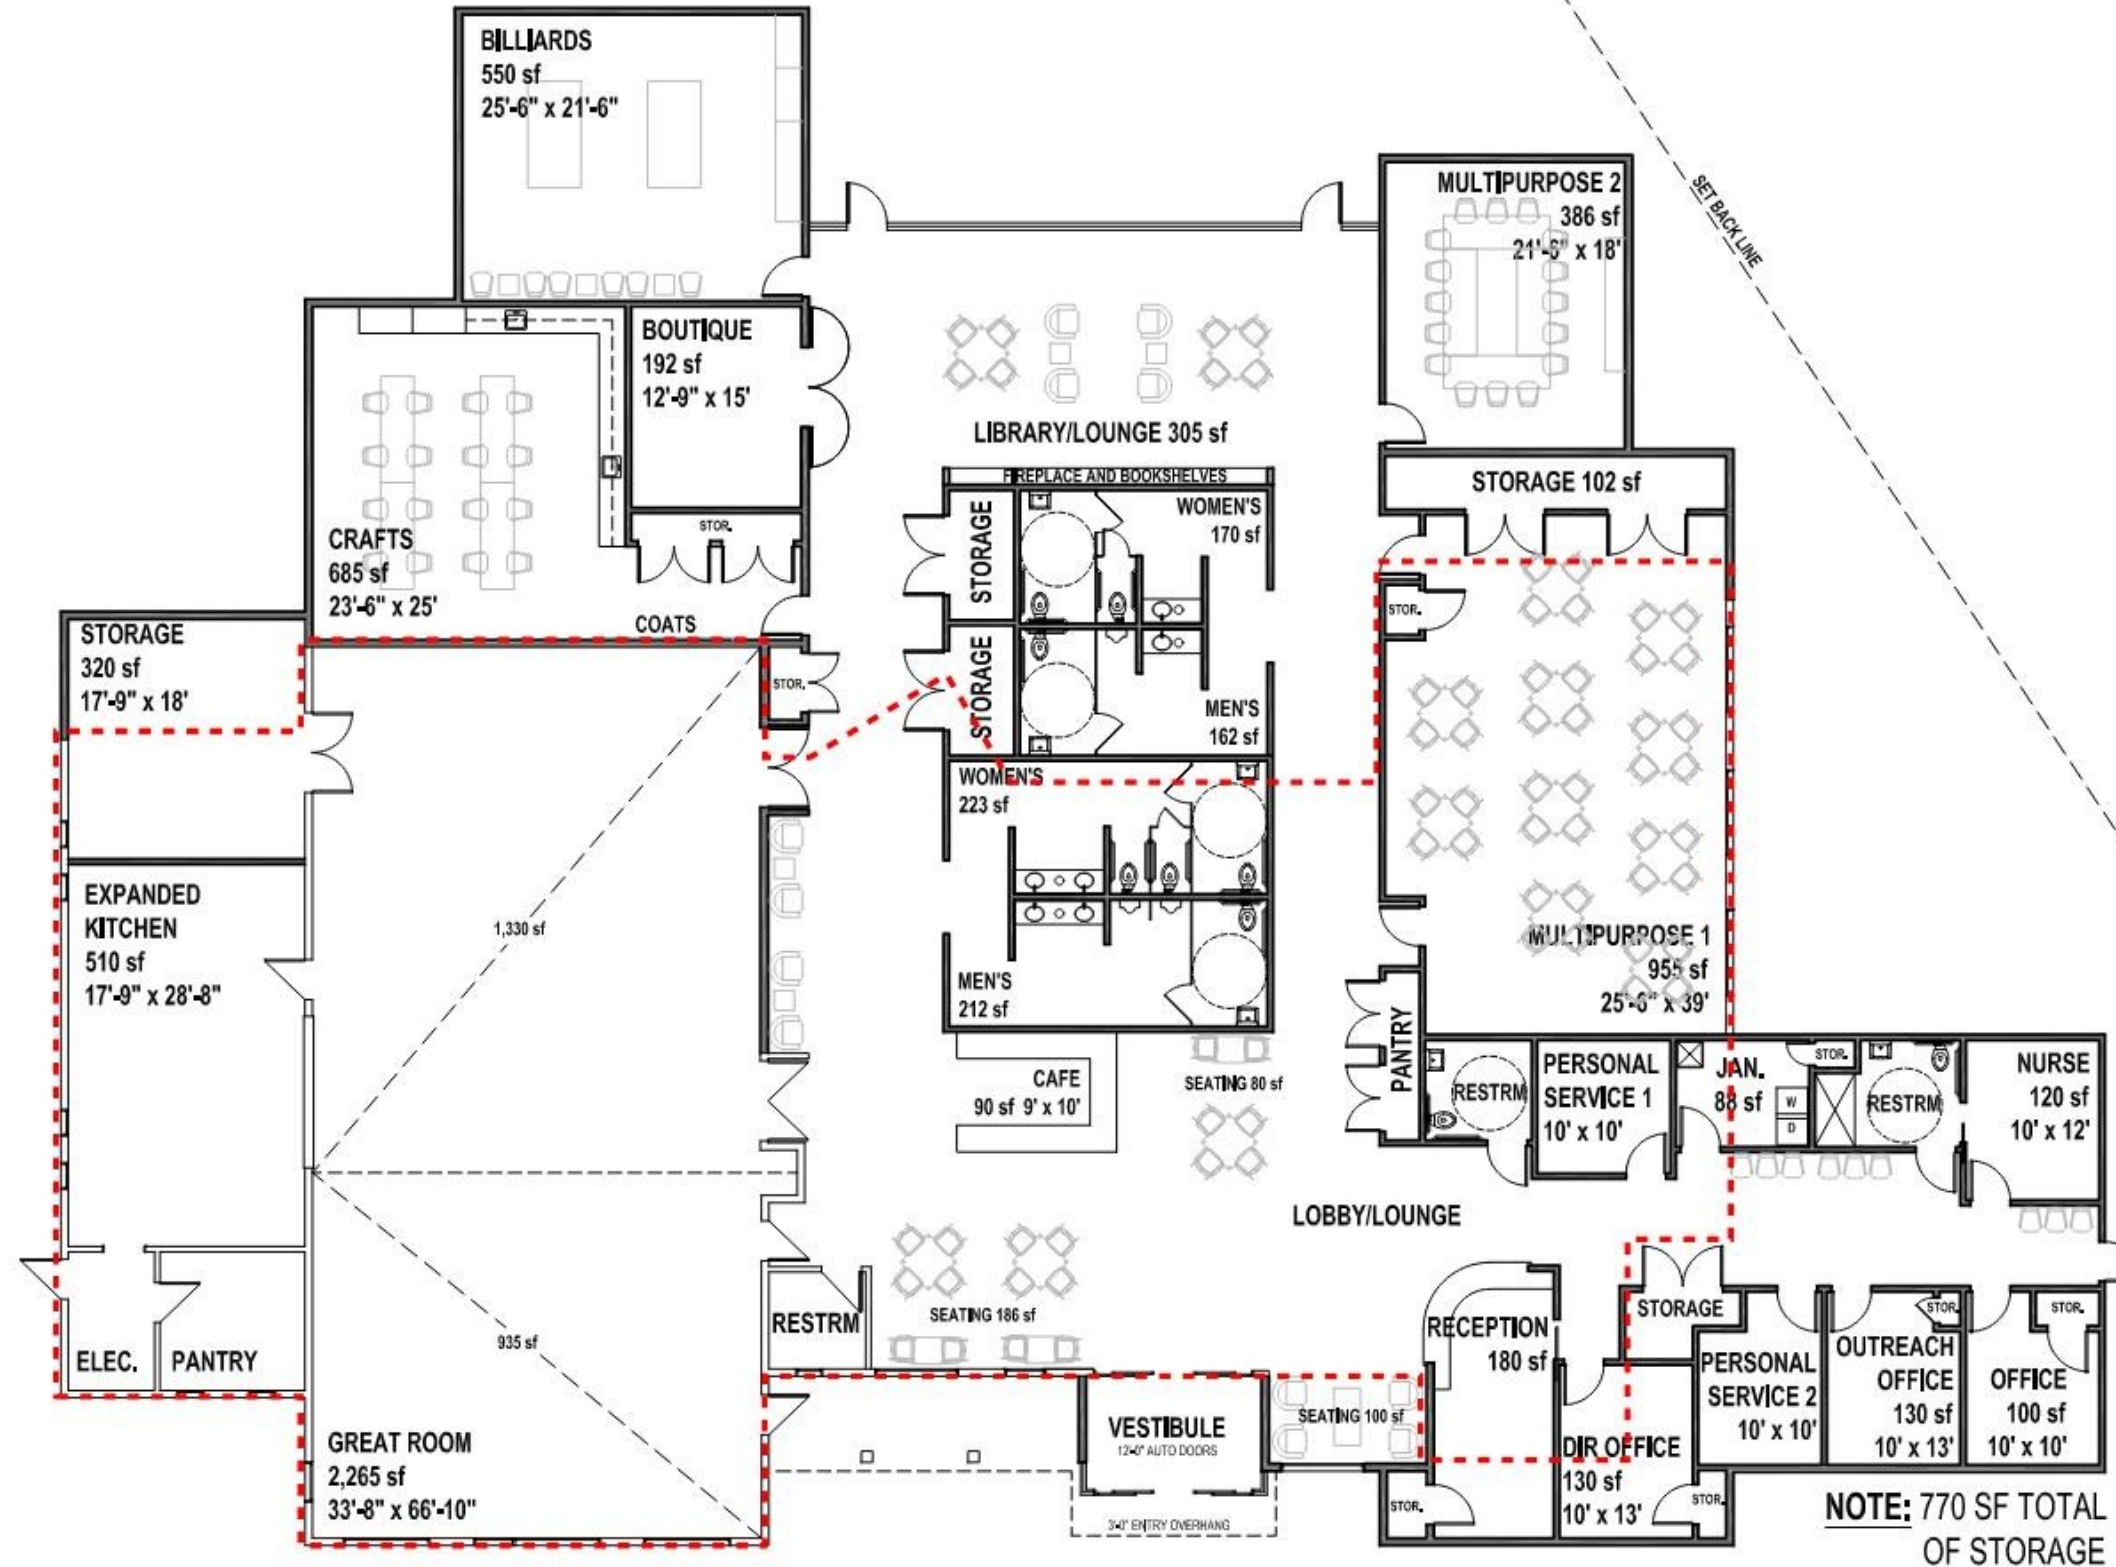

OPTION B.2

12,571 sf